


● EAST ELEVATION

SCALE: 3/32" = 1'-0"

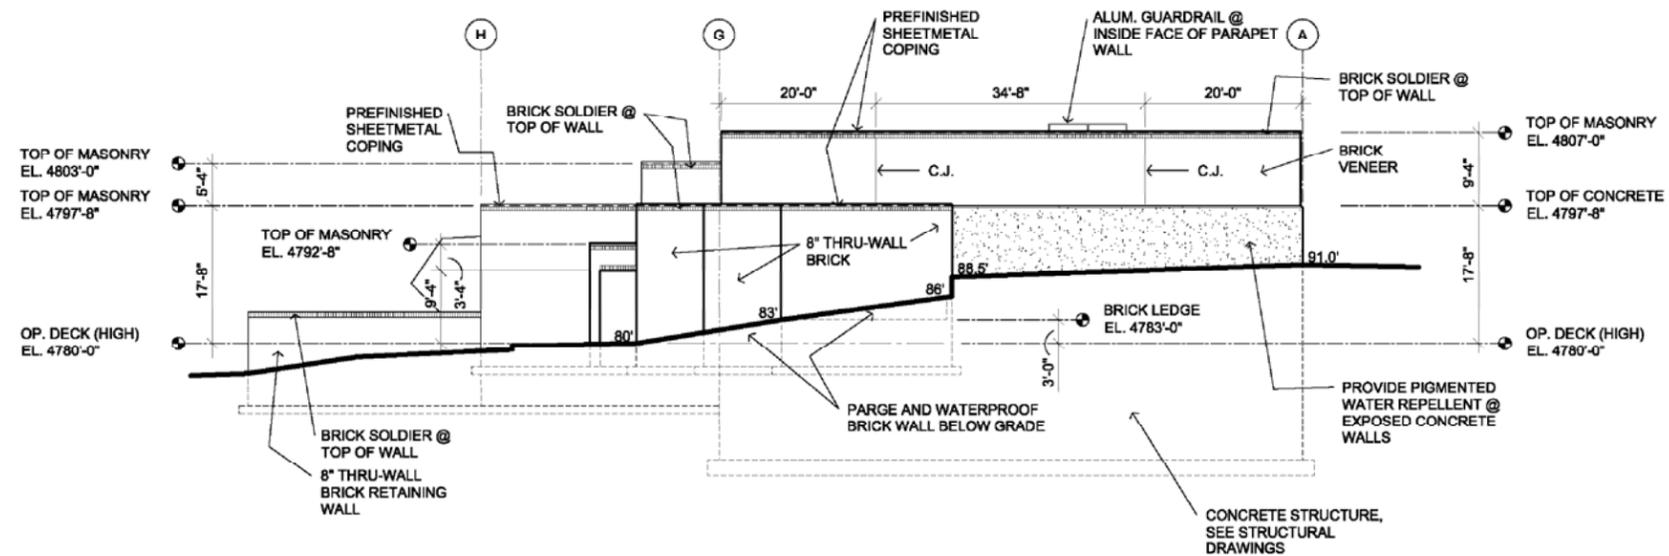

● SOUTH ELEVATION

SCALE: 3/32" = 1'-0"

JUNIPER PUMP STATION BUILDING ELEVATIONS