


**NORTH ELEVATION**

SCALE: 3/32" = 1'-0"

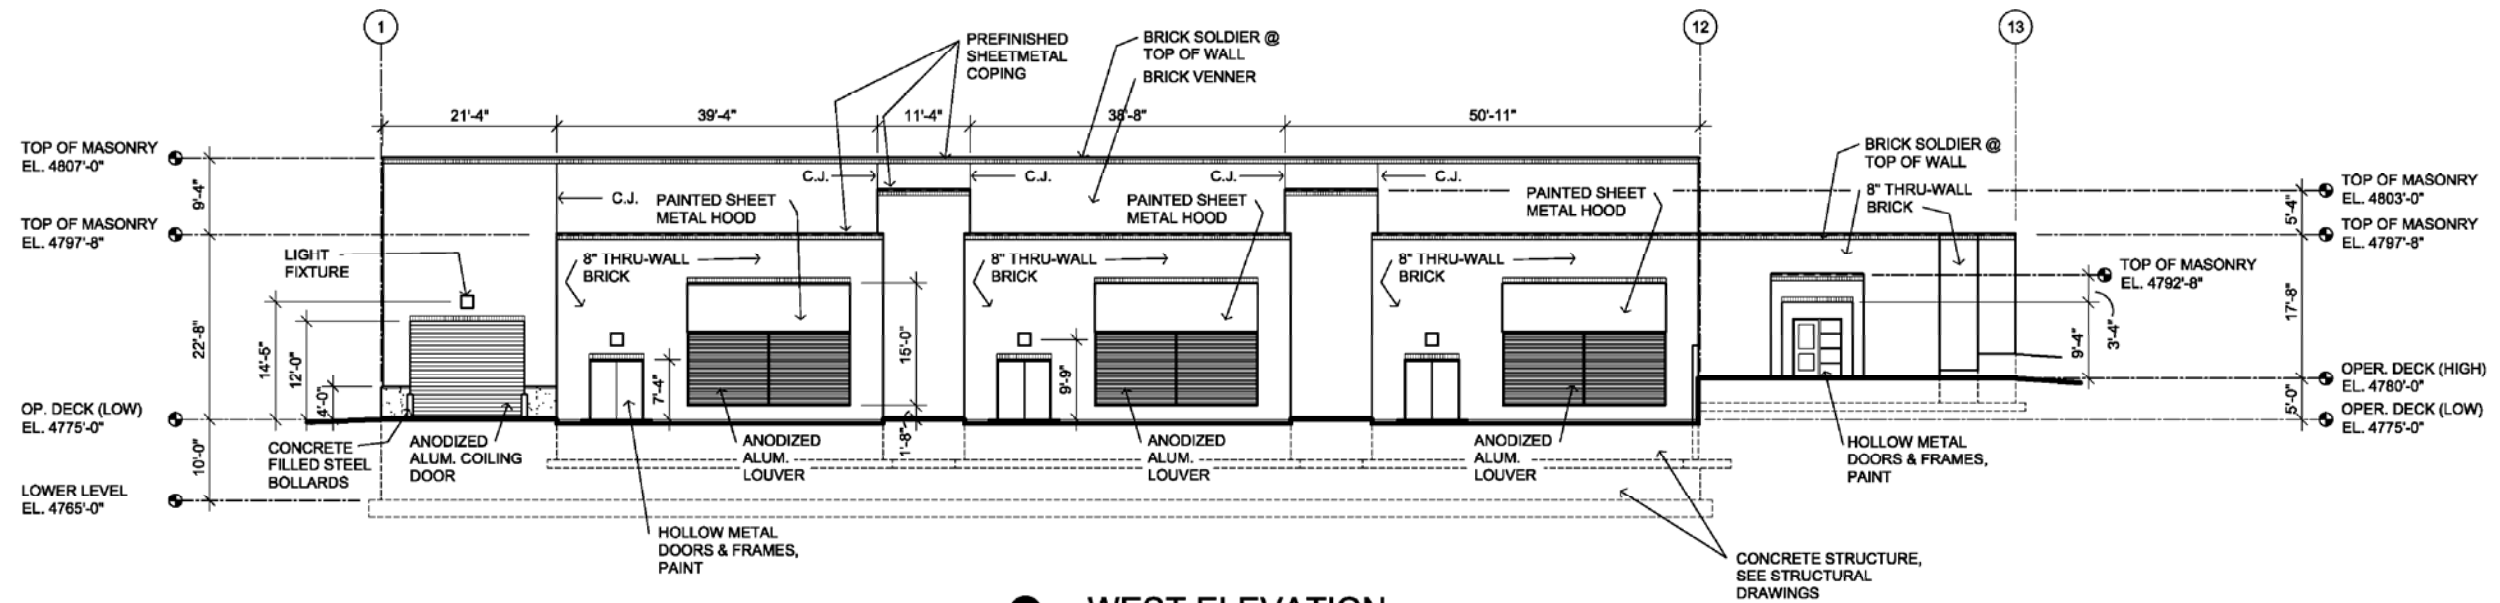

**WEST ELEVATION**

SCALE: 3/32" = 1'-0"

# JUNIPER PUMP STATION BUILDING ELEVATIONS