


BRANCH 4 PARALLELS BRANCH 3
 AT SAME CENTERLINE AND CONNECTS
 AT 48"X120" INCREASER, SHOWN
 OFFSET FOR CLARITY

FIGURE D-2
 PUEBLO DAM
 MUNICIPAL OUTLET WORKS

* RAISED SPILLWAY CREST AFTER 75,000 AC-FT EXPANSION

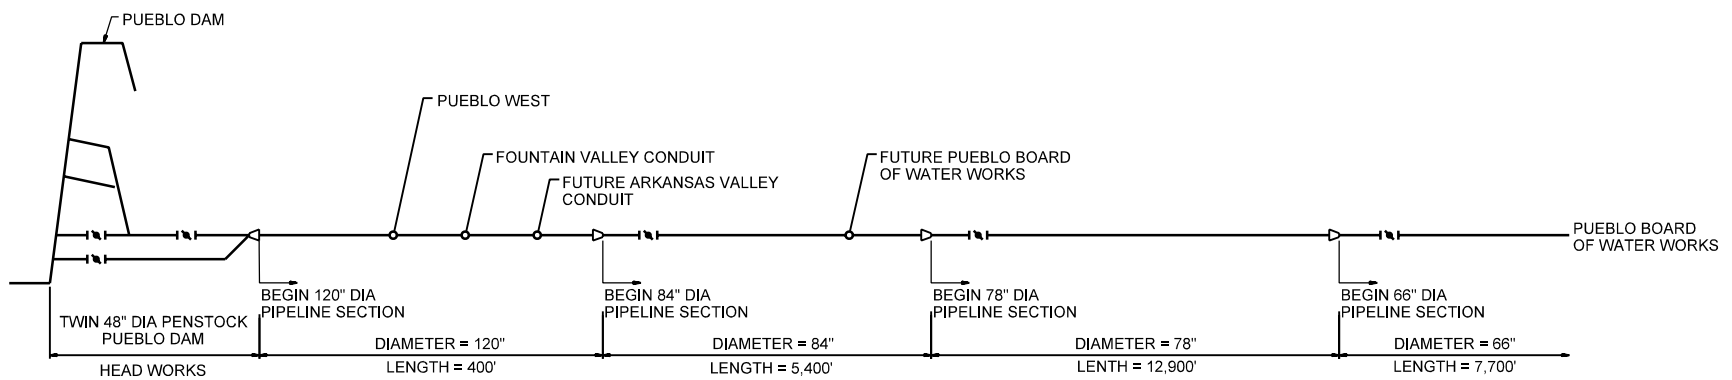

PIPELINE SYSTEM SCHEMATIC
NOT TO SCALE

FIGURE 1