




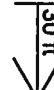





- NOTES**
1. Map adapted from aerial imagery provided by Google Earth™ Pro, reproduced by permission granted by Google Earth™ Mapping Service.
 2. Aerial photographs are adjusted to alignment and stationing by URS Corporation, provided 4-2-12 in file *rd-align.dwg*.
 3. Revisions to the Haul Route Pavement District Maintenance Plan presented in our May 16, 2012 letter is based on the June 2012 mitigation efforts and our October 11, 2012 pavement assessment reconnaissance.

COLOR DESIGNATION	
	Priority 1
	Priority 2
	Priority 3

DISTRESS PATTERN LEGEND	
	Approximate Pot Hole Location
	Fatigue Cracking Location
	Transverse Cracking and Approximate Spacing
	Mapped Crack Pattern

LEGEND	
	Photograph Designation, Approximate Location and Direction
	Start of Gravel Paved Road

Approximate Scale in Feet

0 200 400

SDS Construction Haul Route Pavement Assessment Pueblo County, Colorado	
REVISED HAUL ROUTE PAVEMENT DISTRESS MAINTENANCE PLAN	
November 2012	23-1-01310-001
SHANNON & WILSON, INC. Geotechnical and Environmental Consultants	SH 03



- NOTES

 - Map adapted from aerial imagery provided by Google Earth Pro, reproduced by permission granted by Google Earth™ Mapping Service.
 - Aerial photographs are adjusted to alignment and stationing by URS Corporation, provided 4-2-12 in file *rd-align.dwg*.
 - Revisions to the Haul Route Pavement Distress Maintenance Plan presented in our May 16, 2012 letter is based on the June 2012 mitigation efforts and our October 11, 2012 pavement assessment reconnaissance.
- COLOR DESIGNATION

Priority 1

Priority 2

Priority 3

DISTRESS PATTERN LEGEND

Approximate Pot Hole Location

Fatigue Cracking Location

Transverse Cracking and Approximate Spacing

Mapped Crack Pattern

LEGEND

Approximate Scale in Feet

Ph-1 Photograph Designation, Approximate Location and Direction

Start of Gravel Paved Road



NOTES


1. Map adapted from aerial imagery provided by Google Earth Pro, reproduced by permission granted by Google Earth™ Mapping Service.
2. Aerial photographs are adjusted to alignment and stationing by URS Corporation, provided 4-2-12 in file *rd-align.dwg*.
3. Revisions to the Haul Route Pavement District Maintenance Plan presented in our May 16, 2012 letter is based on the June 2012 mitigation efforts and our October 11, 2012 pavement assessment reconnaissance.

COLOR DESIGNATION

	Priority 1
	Priority 2
	Priority 3

DISTRESS PATTERN LEGEND

	Approximate Pot Hole Location
	Fatigue Cracking Location
	Transverse Cracking and Approximate Spacing
	Mapped Crack Pattern

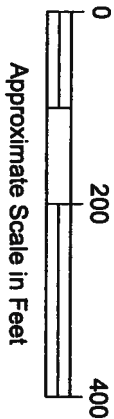

LEGEND

	PH-1 Photograph Designation, Approximate Location and Direction
	Start of Gravel Paved Road

DRAFT

SDS Construction Haul Route
Pavement Assessment
Pueblo County, Colorado

REVISED HAUL ROUTE PAVEMENT
DISTRESS MAINTENANCE PLAN

November 2012 23-1-01310-001

SHANNON & WILSON, INC.
Geotechnical and Environmental Consultants

SH 05




NOTES

1. Map adapted from aerial imagery provided by Google Earth Pro, reproduced by permission granted by Google Earth™ Mapping Service.
2. Aerial photographs are adjusted to alignment and stationing by URS Corporation, provided 4-2-12 in file *rd-align.dwg*.
3. Revisions to the Haul Route Pavement Distress Maintenance Plan presented in our May 16, 2012 letter is based on the June 2012 mitigation efforts and our October 11, 2012 pavement assessment reconnaissance.


COLOR DESIGNATION



DISTRESS PATTERN LEGEND

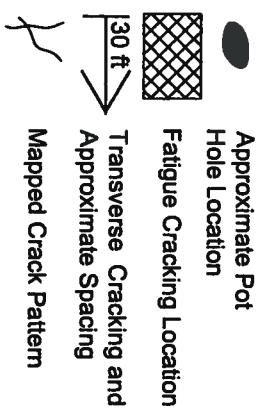

LEGEND

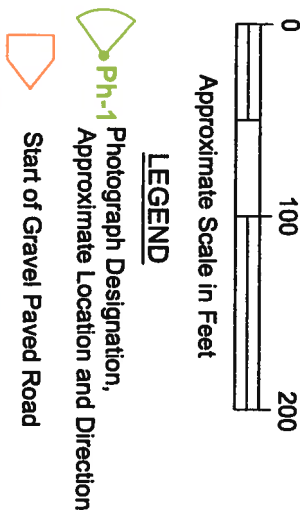

**SDS Construction Haul Route
Pavement Assessment
Pueblo County, Colorado**

REVISED HAUL ROUTE PAVEMENT DISTRESS MAINTENANCE PLAN

November 2012 23-1-01310-001

SHANNON & WILSON, INC.
Geotechnical and Environmental Consultants

SH 06



NOTES


1. Map adapted from aerial imagery provided by Google Earth Pro, reproduced by permission granted by Google Earth™ Mapping Service.
2. Aerial photographs are adjusted to alignment and stationing by URS Corporation, provided 4-2-12 in file *rd-align.dwg*.
3. Revisions to the Haul Route Pavement District Maintenance Plan presented in our May 16, 2012 letter is based on the June 2012 mitigation efforts and our October 11, 2012 pavement assessment reconnaissance.

COLOR DESIGNATION

	Priority 1
	Priority 2
	Priority 3

DISTRESS PATTERN LEGEND

	Approximate Pot Hole Location
	Fatigue Cracking Location
	Transverse Cracking and Approximate Spacing
	Mapped Crack Pattern

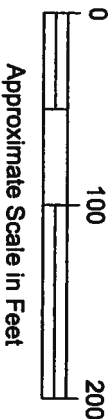

LEGEND

	Photograph Designation, Approximate Location and Direction
	Start of Gravel Paved Road



SDS Construction Haul Route
Pavement Assessment
Pueblo County, Colorado

REVISED HAUL ROUTE PAVEMENT
DISTRESS MAINTENANCE PLAN




November 2012 23-1-01310-001





SHANNON & WILSON, INC.
Geotechnical and Environmental Consultants




SH 07



- NOTES**
1. Map adapted from aerial imagery provided by Google Earth Pro, reproduced by permission granted by Google Earth™ Mapping Service.
 2. Aerial photographs are adjusted to alignment and stationing by URS Corporation, provided 4-2-12 in file *rd-align.dwg*.
 3. Revisions to the Haul Route Pavement District Maintenance Plan presented in our May 16, 2012 letter is based on the June 2012 mitigation efforts and our October 11, 2012 pavement assessment reconnaissance.

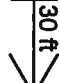COLOR DESIGNATION	
	Priority 1
	Priority 2
	Priority 3

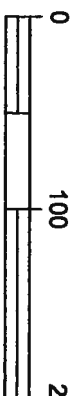DISTRESS PATTERN LEGEND	
	Approximate Pot Hole Location
	Fatigue Cracking Location
	Transverse Cracking and Approximate Spacing
	Mapped Crack Pattern

	0 100 200 Approximate Scale in Feet
LEGEND	
	PH-1 Photograph Designation, Approximate Location and Direction
	Start of Gravel Paved Road


SDS Construction Haul Route Pavement Assessment Pueblo County, Colorado	
REVISED HAUL ROUTE PAVEMENT DISTRESS MAINTENANCE PLAN	
November 2012	23-1-01310-001
SHANNON & WILSON, INC. Geotechnical and Environmental Consultants	SH 08





NOTES

1. Map adapted from aerial imagery provided by Google Earth™. Pro. reproduced by permission granted by Google Earth™ Mapping Service.
2. Aerial photographs are adjusted to alignment and stationing by URS Corporation, provided 4-2-12 in file *rd-align.dwg*.
3. Revisions to the Haul Route Pavement District Maintenance Plan presented in our May 16, 2012 letter is based on the June 2012 mitigation efforts and our October 11, 2012 pavement assessment reconnaissance.

COLOR DESIGNATION

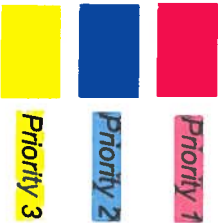

DISTRESS PATTERN LEGEND

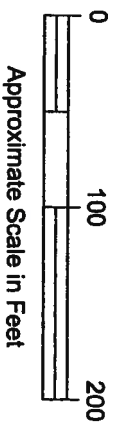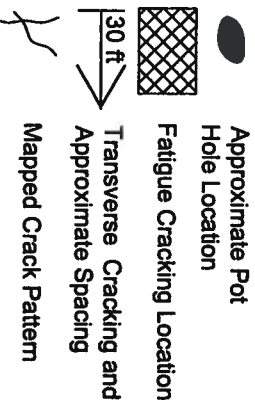

LEGEND



SDS Construction Haul Route
Pavement Assessment
Pueblo County, Colorado

REVISED HAUL ROUTE PAVEMENT
DISTRESS MAINTENANCE PLAN

November 2012

23-1-01310-001

SHANNON & WILSON, INC.
Geotechnical and Environmental Consultants

SH 09



- NOTES**

 - 1. Map adapted from aerial imagery provided by Google Earth Pro, reproduced by permission granted by Google Earth™ Mapping Service.
 - 2. Aerial photographs are adjusted to alignment and stationing by URS Corporation, provided 4-2-12 in file *rd-align.dwg*.
 - 3. Revisions to the Haul Route Pavement Distress Maintenance Plan presented in our May 16, 2012 letter is based on the June 2012 mitigation efforts and our October 11, 2012 pavement assessment reconnaissance.
- COLOR DESIGNATION**

	Priority 1
	Priority 2
	Priority 3

- DISTRESS PATTERN LEGEND**

	Approximate Pot Hole Location
	Fatigue Cracking Location
	Transverse Cracking and Approximate Spacing
	Mapped Crack Pattern
- LEGEND**

	Ph-1 Photograph Designation, Approximate Location and Direction
	Start of Gravel Paved Road



NOTES


1. Map adapted from aerial imagery provided by Google Earth Pro, reproduced by permission granted by Google Earth™ Mapping Service.
2. Aerial photographs are adjusted to alignment and stationing by URS Corporation, provided 4-2-12 in file *rd-align.dwg*.
3. Revisions to the Haul Route Pavement District Maintenance Plan presented in our May 16, 2012 letter is based on the June 2012 mitigation efforts and our October 11, 2012 pavement assessment reconnaissance.

COLOR DESIGNATION

	Priority 1
	Priority 2
	Priority 3

DISTRESS PATTERN LEGEND

	Approximate Pot Hole Location
	Fatigue Cracking Location
	Transverse Cracking and Approximate Spacing
	Mapped Crack Pattern

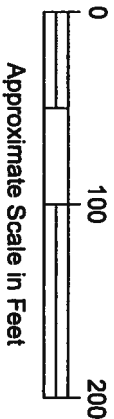


LEGEND

	Photograph Designation, Approximate Location and Direction
	Start of Gravel Paved Road

PHOTOGRAPH 1

DRAFT

SDS Construction Haul Route Pavement Assessment Pueblo County, Colorado		
REVISED HAUL ROUTE PAVEMENT DISTRESS MAINTENANCE PLAN		
November 2012	23-1-01310-001	
SHANNON & WILSON, INC. Geotechnical and Environmental Consultants	SH 11	

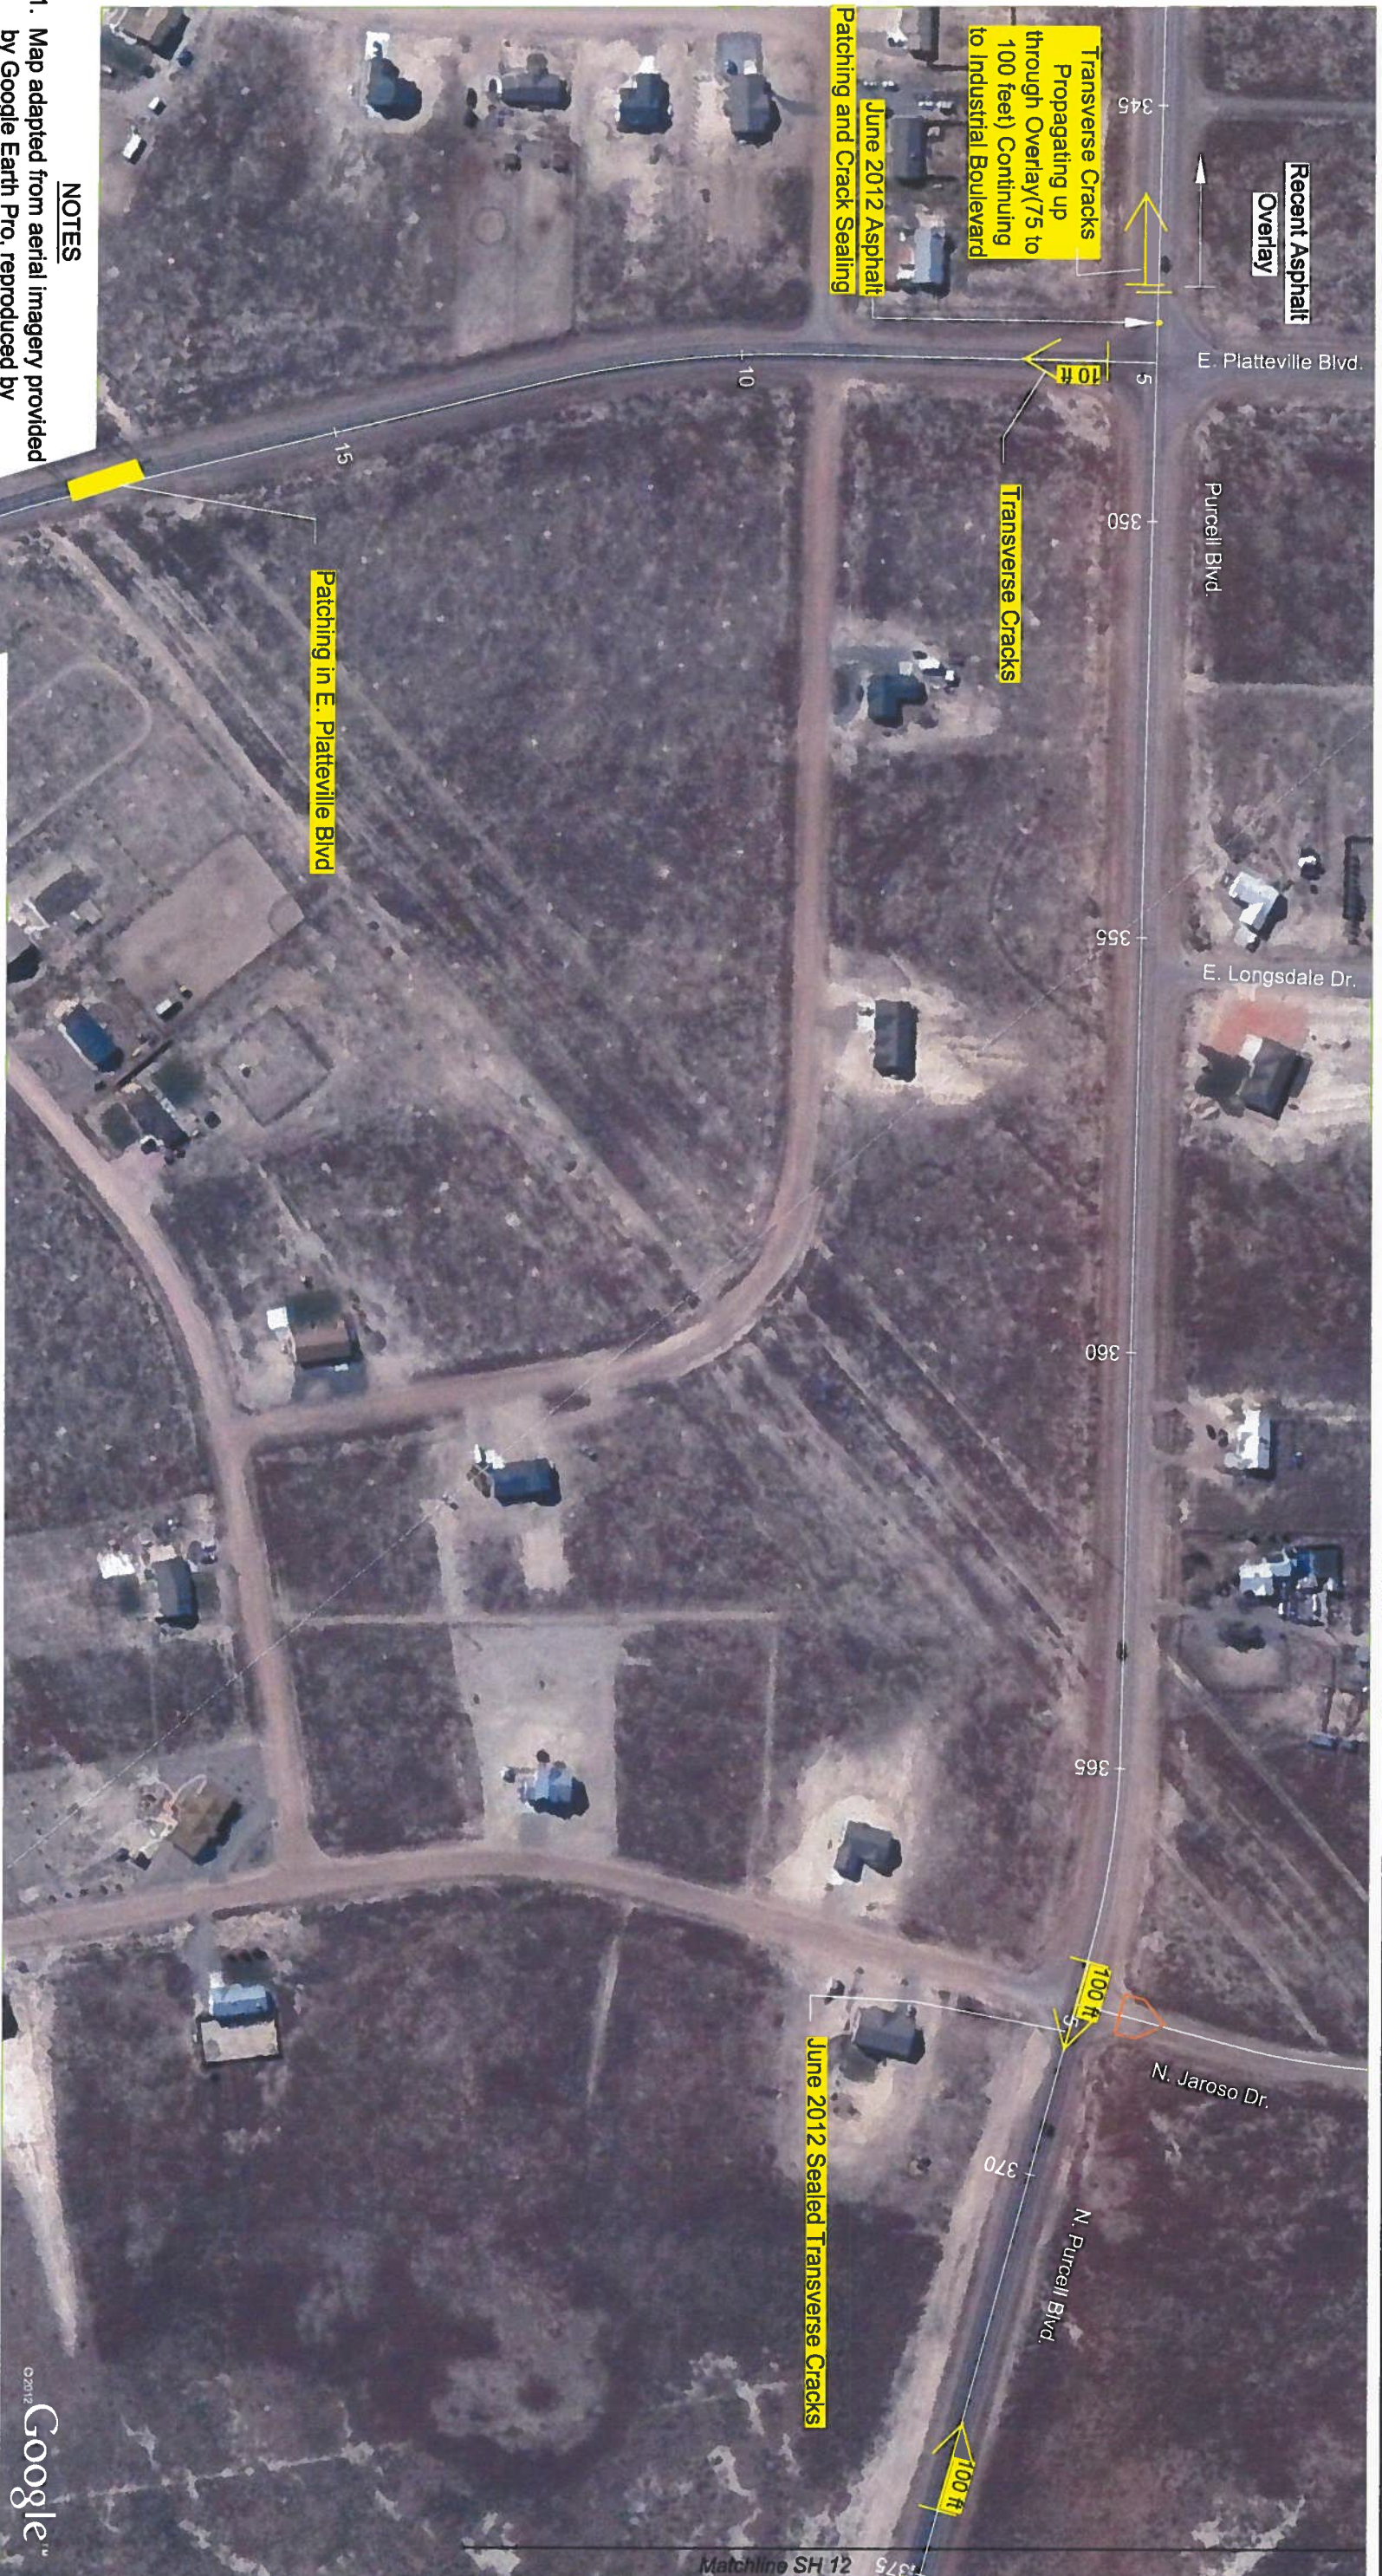

NOTES

- 1. Map adapted from aerial imagery provided by Google Earth Pro, reproduced by permission granted by Google Earth™ Mapping Service.
- 2. Aerial photographs are adjusted to alignment and stationing by URS Corporation, provided 4-2-12 in file *rd-align.dwg*.
- 3. Revisions to the Haul Route Pavement Distress Maintenance Plan presented in our May 16, 2012 letter is based on the June 2012 mitigation efforts and our October 11, 2012 pavement assessment reconnaissance.

COLOR DESIGNATION

	Priority 1
	Priority 2
	Priority 3

DISTRESS PATTERN LEGEND

	Approximate Pot Hole Location
	Fatigue Cracking Location
	Transverse Cracking and Approximate Spacing
	Mapped Crack Pattern

LEGEND

	Approximate Scale in Feet
	PH-1 Photograph Designation, Approximate Location and Direction
	Start of Gravel Paved Road

DRAFT

SDS Construction Haul Route Pavement Assessment Pueblo County, Colorado	
REVISED HAUL ROUTE PAVEMENT DISTRESS MAINTENANCE PLAN	
November 2012	23-1-01310-001
SHANNON & WILSON, INC. Geotechnical and Environmental Consultants	SH 12



NOTES

- 1. Map adapted from aerial imagery provided by Google Earth Pro, reproduced by permission granted by Google Earth™ Mapping Service.
- 2. Aerial photographs are adjusted to alignment and stationing by URS Corporation, provided 4-2-12 in file *rd-align.dwg*.
- 3. Revisions to the Haul Route Pavement Distress Maintenance Plan presented in our May 16, 2012 letter is based on the June 2012 mitigation efforts and our October 11, 2012 pavement assessment reconnaissance.

COLOR DESIGNATION

	Priority 1
	Priority 2
	Priority 3

DISTRESS PATTERN LEGEND


	Approximate Pot Hole Location
	Fatigue Cracking Location
	Transverse Cracking and Approximate Spacing
	Mapped Crack Pattern

LEGEND

	Approximate Scale in Feet
	Photograph Designation, Approximate Location and Direction
	Start of Gravel Paved Road

DRAFT

SDS Construction Haul Route Pavement Assessment Pueblo County, Colorado	
REVISED HAUL ROUTE PAVEMENT DISTRESS MAINTENANCE PLAN	
November 2012	23-1-01310-001
SHANNON & WILSON, INC. Geotechnical and Environmental Consultants	SH 13

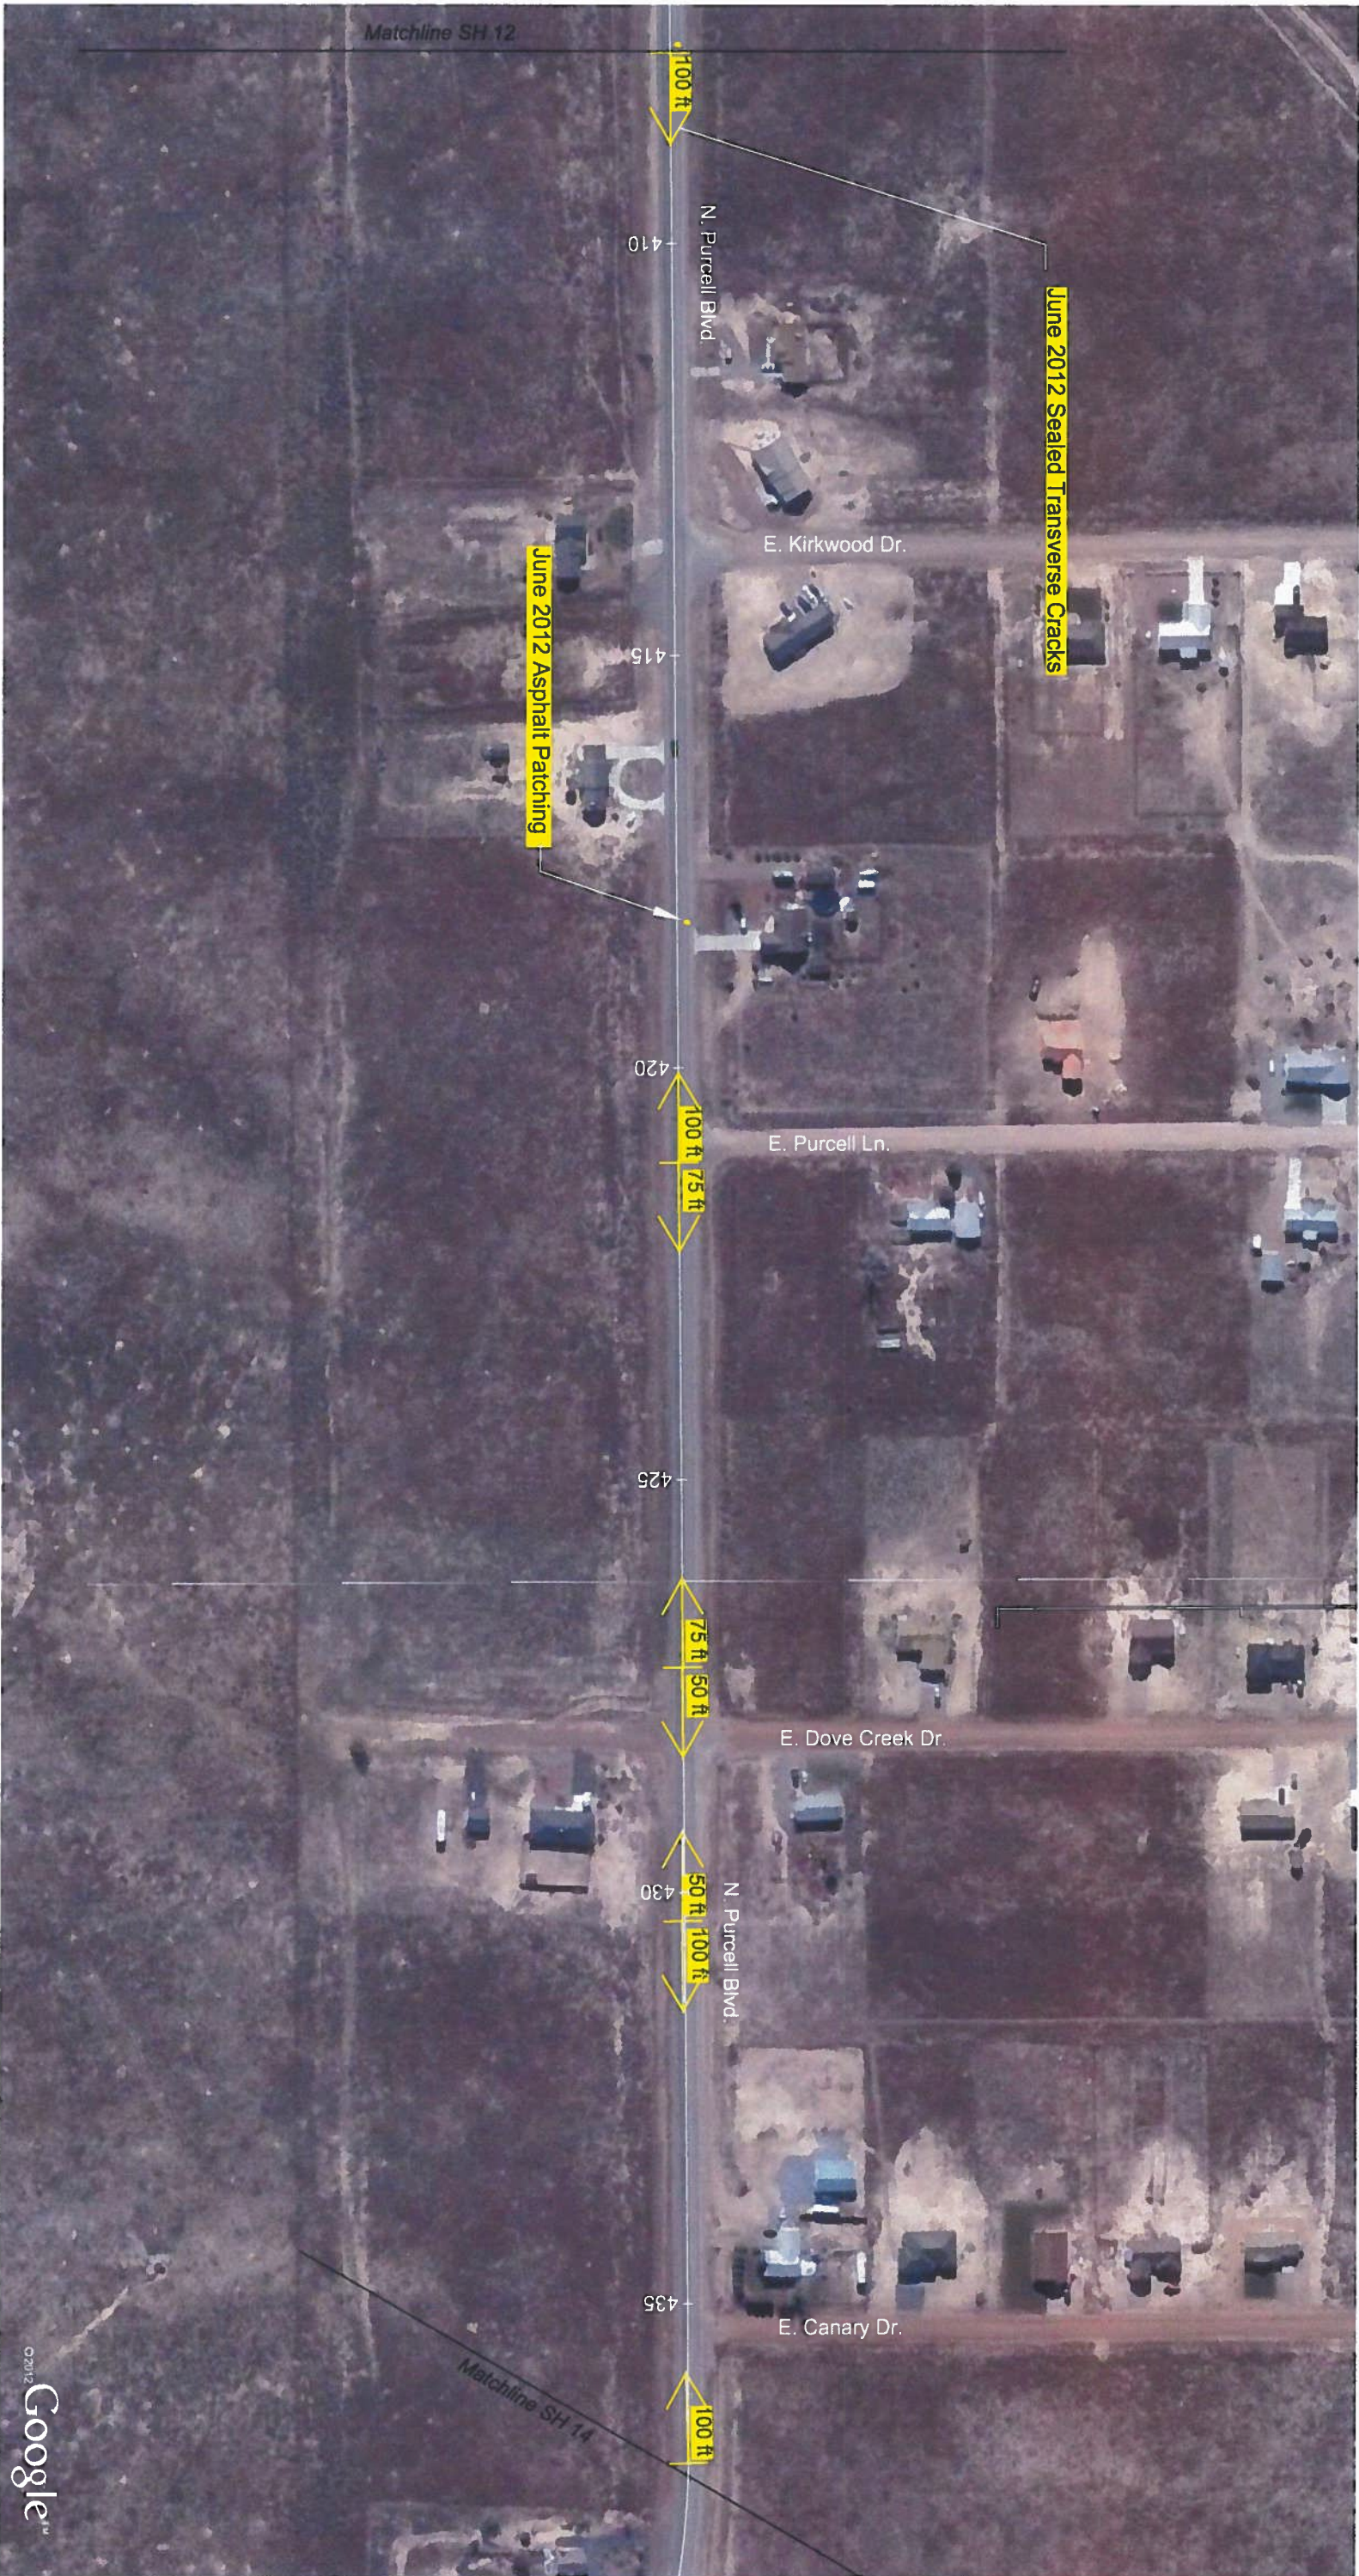

NOTES

- 1. Map adapted from aerial imagery provided by Google Earth Pro, reproduced by permission granted by Google Earth™ Mapping Service.
- 2. Aerial photographs are adjusted to alignment and stationing by URS Corporation, provided 4-2-12 in file *rd-align.dwg*.
- 3. Revisions to the Haul Route Pavement Distress Maintenance Plan presented in our May 16, 2012 letter is based on the June 2012 mitigation efforts and our October 11, 2012 pavement assessment reconnaissance.

COLOR DESIGNATION

	Priority 1
	Priority 2
	Priority 3

DISTRESS PATTERN LEGEND

	Approximate Pot Hole Location
	Fatigue Cracking Location
	Transverse Cracking and Approximate Spacing
	Mapped Crack Pattern



LEGEND

	Photograph Designation, Approximate Location and Direction
	Start of Gravel Paved Road

SDS Construction Haul Route
Pavement Assessment
Pueblo County, Colorado

REVISED HAUL ROUTE PAVEMENT
DISTRESS MAINTENANCE PLAN

November 2012 23-1-01310-001

SHANNON & WILSON, INC.
Geotechnical and Environmental Consultants




SH 14







NOTES


1. Map adapted from aerial imagery provided by Google Earth Pro, reproduced by permission granted by Google Earth™ Mapping Service.
2. Aerial photographs are adjusted to alignment and stationing by URS Corporation, provided 4-2-12 in file *rd-align.dwg*.
3. Revisions to the Haul Route Pavement Distress Maintenance Plan presented in our May 16, 2012 letter is based on the June 2012 mitigation efforts and our October 11, 2012 pavement assessment reconnaissance.

COLOR DESIGNATION

- | | |
|---|------------|
|  | Priority 1 |
|  | Priority 2 |
|  | Priority 3 |

DISTRESS PATTERN LEGEND

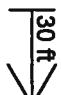- | | |
|---|---|
|  | Approximate Pot |
|  | Fatigue Cracking Location |
|  | Transverse Cracking and Approximate Spacing |
|  | Mapped Crack Pattern |

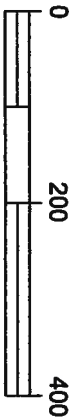

LEGEND

- | | |
|---|--|
|  | Photograph Designation, Approximate Location and Direction |
|  | Start of Gravel Paved Road |

SDS Construction Haul Route
Pavement Assessment
Pueblo County, Colorado

REVISED HAUL ROUTE PAVEMENT
DISTRESS MAINTENANCE PLAN

November 2012 23-1-01310-001




SHANNON & WILSON, INC.
Geotechnical and Environmental Consultants SH 15







NOTES

1. Map adapted from aerial imagery provided by Google Earth Pro, reproduced by permission granted by Google Earth™ Mapping Service.
2. Aerial photographs are adjusted to alignment and stationing by URS Corporation, provided 4-2-12 in file *rd-align.dwg*.
3. Revisions to the Haul Route Pavement Distress Maintenance Plan presented in our May 16, 2012 letter is based on the June 2012 mitigation efforts and our October 11, 2012 pavement assessment reconnaissance.

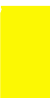COLOR DESIGNATION

	Priority 1
	Priority 2
	Priority 3


DISTRESS PATTERN LEGEND

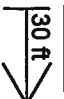	Approximate Pot Hole Location
	Fatigue Cracking Location
	Transverse Cracking and Approximate Spacing
	Mapped Crack Pattern

LEGEND

	Photograph Designation, Approximate Location and Direction
	Start of Gravel Paved Road

Approximate Scale in Feet

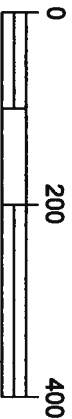


SDS Construction Haul Route
Pavement Assessment
Pueblo County, Colorado

REVISED HAUL ROUTE PAVEMENT
DISTRESS MAINTENANCE PLAN

November 2012 23-1-01310-001

SHANNON & WILSON, INC.
Geotechnical and Environmental Consultants

SH 16

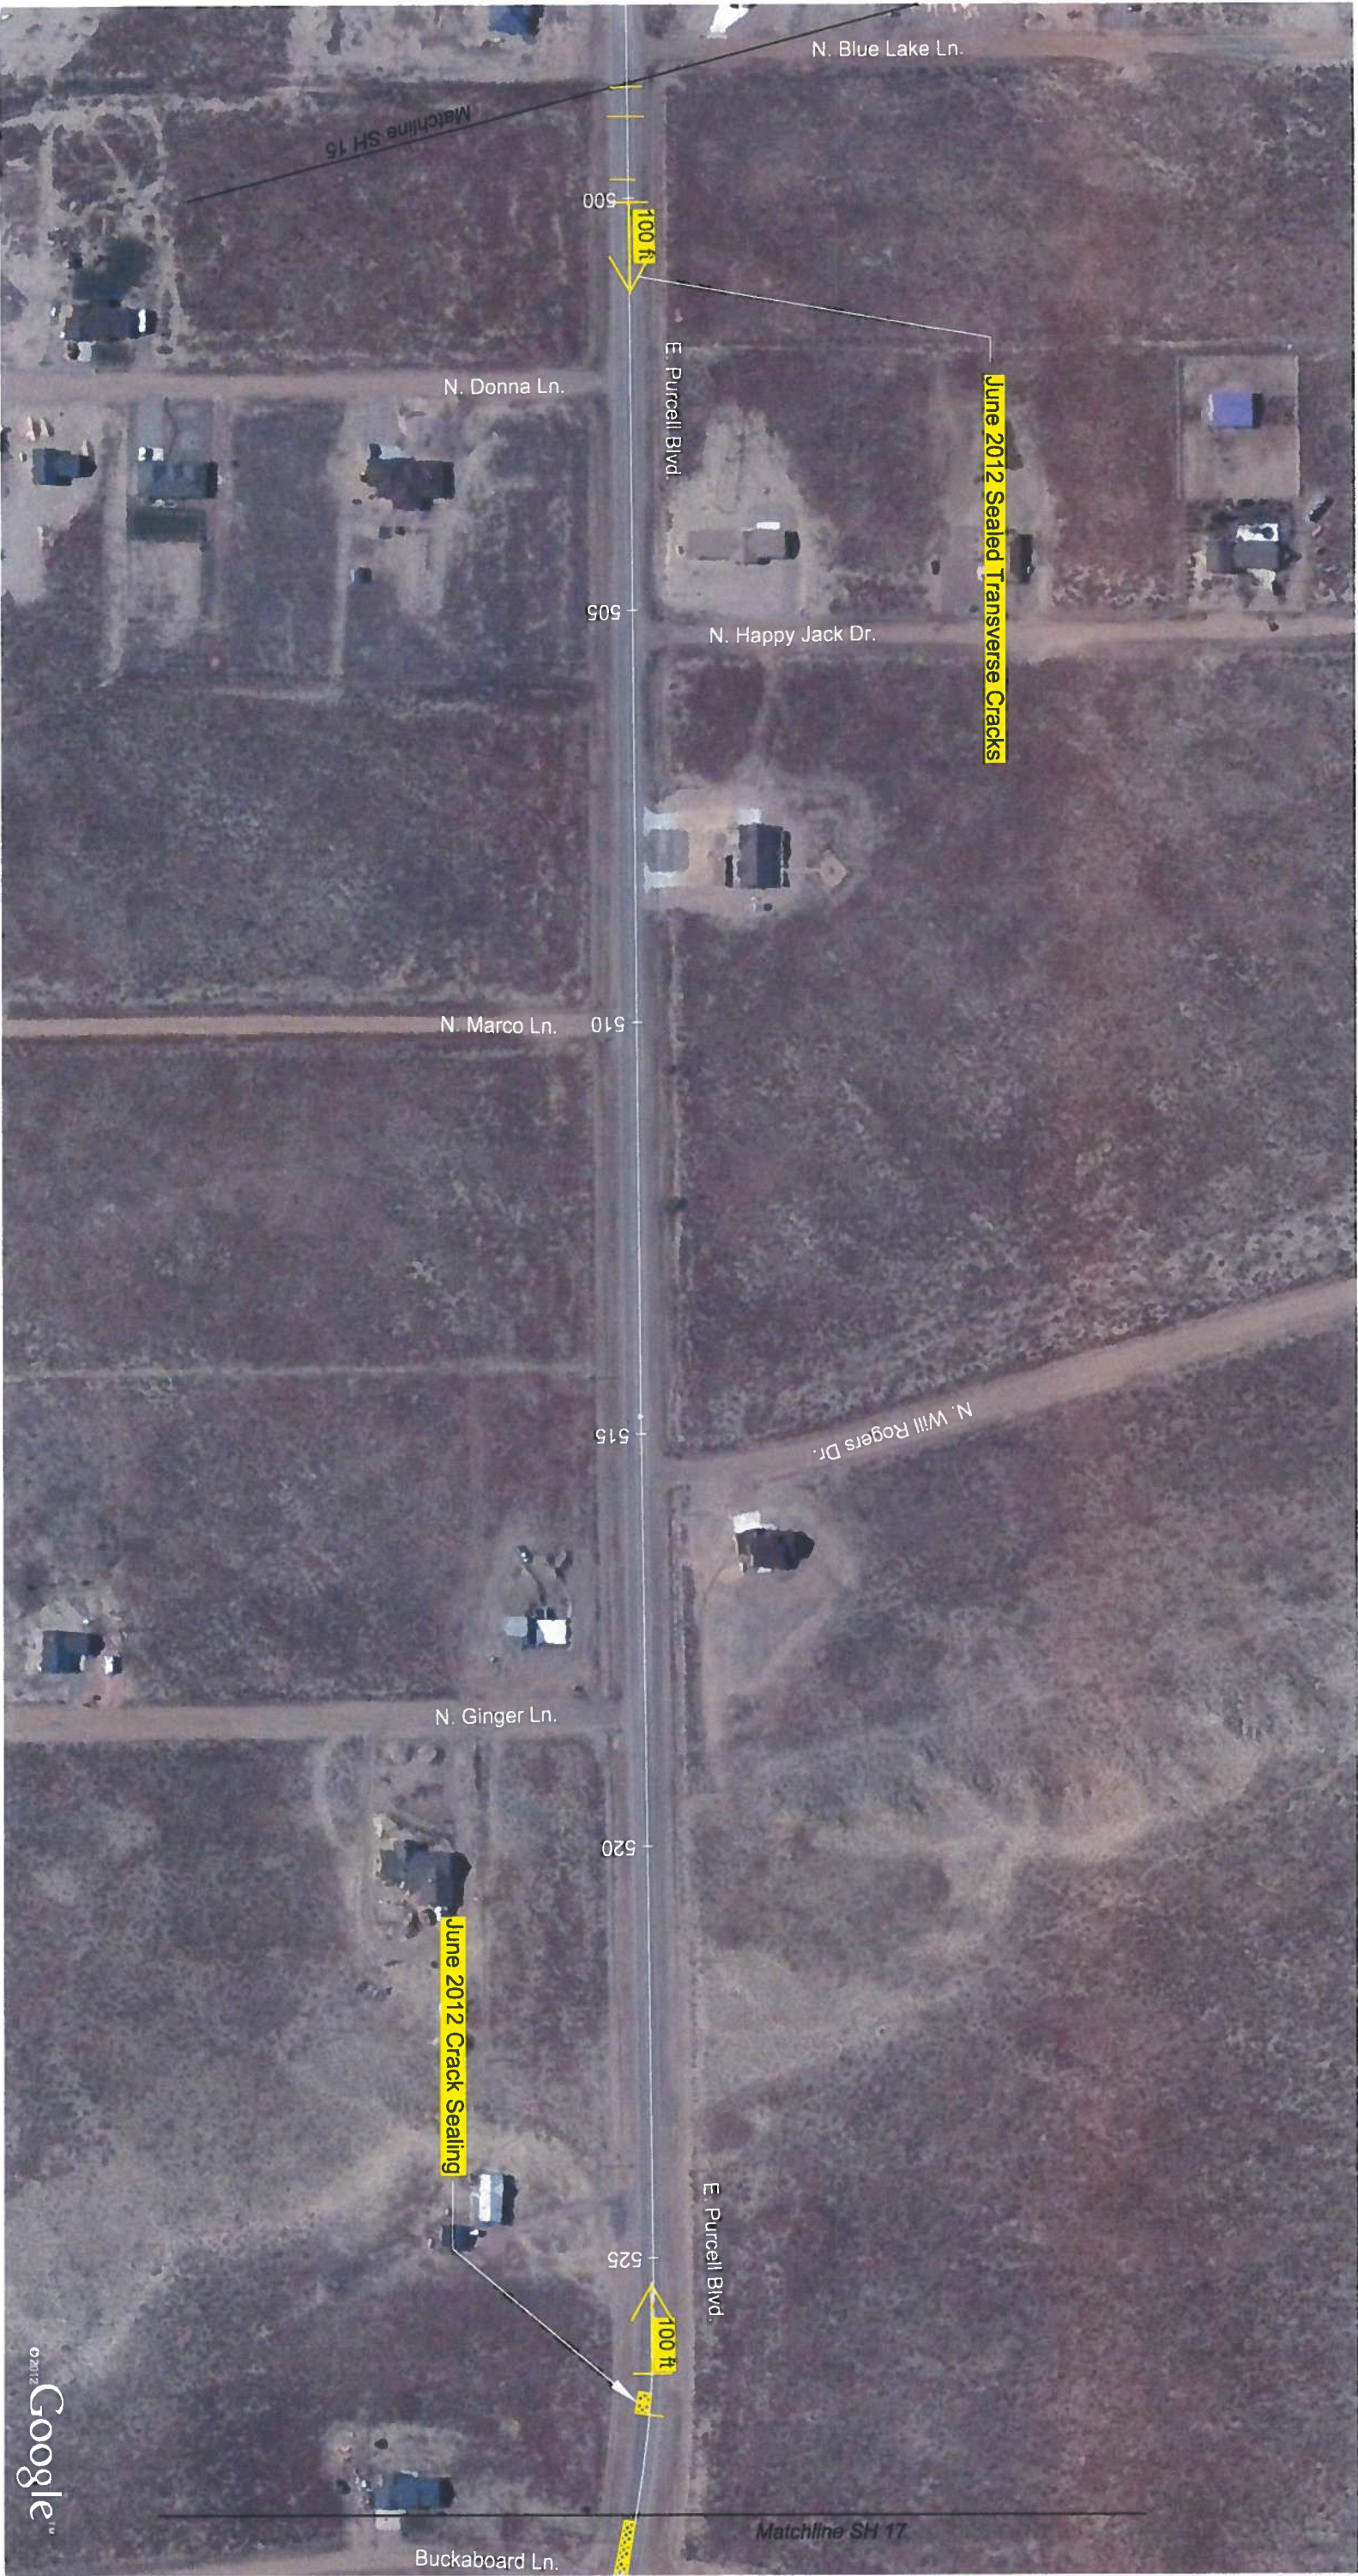

NOTES


- 1. Map adapted from aerial imagery provided by Google Earth Pro, reproduced by permission granted by Google Earth™ Mapping Service.
- 2. Aerial photographs are adjusted to alignment and stationing by URS Corporation, provided 4-2-12 in file *rd-align.dwg*.
- 3. Revisions to the Haul Route Pavement District Maintenance Plan presented in our May 16, 2012 letter is based on the June 2012 mitigation efforts and our October 11, 2012 pavement assessment reconnaissance.

COLOR DESIGNATION

	Priority 1
	Priority 2
	Priority 3

DISTRESS PATTERN LEGEND

	Approximate Pot Hole Location
	Fatigue Cracking Location
	Transverse Cracking and Approximate Spacing
	Mapped Crack Pattern

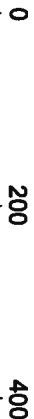

LEGEND

	Photograph Designation, Approximate Location and Direction
	Start of Gravel Paved Road

SDS Construction Haul Route
Pavement Assessment
Pueblo County, Colorado

REVISED HAUL ROUTE PAVEMENT
DISTRESS MAINTENANCE PLAN

November 2012 23-1-01310-001

SHANNON & WILSON, INC.
Geotechnical and Environmental Consultants

SH 17



NOTES

1. Map adapted from aerial imagery provided by Google Earth Pro, reproduced by permission granted by Google Earth™ Mapping Service.
2. Aerial photographs are adjusted to alignment and stationing by URS Corporation, provided 4-2-12 in file *rd-align.dwg*.
3. Revisions to the Haul Route Pavement Distress Maintenance Plan presented in our May 16, 2012 letter is based on the June 2012 mitigation efforts and our October 11, 2012 pavement assessment reconnaissance.

COLOR DESIGNATION

	Priority 1
	Priority 2
	Priority 3

DISTRESS PATTERN LEGEND

	Approximate Pot Hole Location
	Fatigue Cracking Location
	Transverse Cracking and Approximate Spacing
	Mapped Crack Pattern



LEGEND

	Photograph Designation, Approximate Location and Direction
	Start of Gravel Paved Road

SDS Construction Haul Route
Pavement Assessment
Pueblo County, Colorado

REVISED HAUL ROUTE PAVEMENT
DISTRESS MAINTENANCE PLAN

November 2012 23-1-01310-001

SHANNON & WILSON, INC.
Geotechnical and Environmental Consultants

SH 18



NOTES

- 1. Map adapted from aerial imagery provided by Google Earth Pro, reproduced by permission granted by Google Earth™ Mapping Service.
- 2. Aerial photographs are adjusted to alignment and stationing by URS Corporation, provided 4-2-12 in file *rd-align.dwg*.
- 3. Revisions to the Haul Route Pavement Districts Maintenance Plan presented in our May 16, 2012 letter is based on the June 2012 mitigation efforts and our October 11, 2012 pavement assessment reconnaissance.

COLOR DESIGNATION

	Priority 1
	Priority 2
	Priority 3

DISTRESS PATTERN LEGEND

	Approximate Pot Hole Location
	Fatigue Cracking Location
	Transverse Cracking and Approximate Spacing
	Mapped Crack Pattern

LEGEND

	Approximate Scale in Feet
	Photograph Designation, Approximate Location and Direction
	Start of Gravel Paved Road

DRAFT




SDS Construction Haul Route Pavement Assessment Pueblo County, Colorado		
REVISED HAUL ROUTE PAVEMENT DISTRESS MAINTENANCE PLAN		
November 2012 23-1-01310-001		
SHANNON & WILSON, INC. Geotechnical and Environmental Consultants		SH 19







NOTES

1. Map adapted from aerial imagery provided by Google Earth Pro, reproduced by permission granted by Google Earth™ Mapping Service.
2. Aerial photographs are adjusted to alignment and stationing by URS Corporation, provided 4-2-12 in file *rd-align.dwg*.
3. Revisions to the Haul Route Pavement Distress Maintenance Plan presented in our May 16, 2012 letter is based on the June 2012 mitigation efforts and our October 11, 2012 pavement assessment reconnaissance.



COLOR DESIGNATION


- | | |
|---|------------|
|  | Priority 1 |
|  | Priority 2 |
|  | Priority 3 |

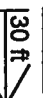DISTRESS PATTERN LEGEND

- | | |
|---|---|
|  | Approximate Pot Hole Location |
|  | Fatigue Cracking Location |
|  | Transverse Cracking and Approximate Spacing |
|  | Mapped Crack Pattern |

LEGEND

- | | |
|---|--|
|  | Photograph Designation, Approximate Location and Direction |
|  | Start of Gravel Paved Road |

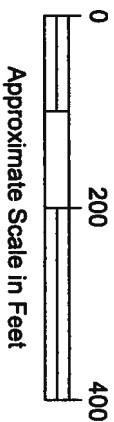

LEGEND

- | | |
|---|--|
|  | Photograph Designation, Approximate Location and Direction |
|  | Start of Gravel Paved Road |

SDS Construction Haul Route
Pavement Assessment
Pueblo County, Colorado

REVISED HAUL ROUTE PAVEMENT
DISTRESS MAINTENANCE PLAN

November 2012 23-1-01310-001

SHANNON & WILSON, INC.
Geotechnical and Environmental Consultants




SH 20







NOTES

1. Map adapted from aerial imagery provided by Google Earth Pro, reproduced by permission granted by Google Earth™ Mapping Service.
2. Aerial photographs are adjusted to alignment and stationing by URS Corporation, provided 4-2-12 in file *rd-align.dwg*.
3. Revisions to the Haul Route Pavement Distress Maintenance Plan presented in our May 16, 2012 letter is based on the June 2012 mitigation efforts and our October 11, 2012 pavement assessment reconnaissance.




COLOR DESIGNATION

	Priority 1
	Priority 2
	Priority 3

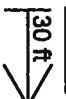DISTRESS PATTERN LEGEND

	Approximate Pot Hole Location
	Fatigue Cracking Location
	Transverse Cracking and Approximate Spacing
	Mapped Crack Pattern

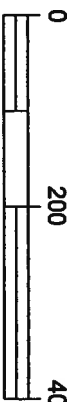LEGEND

	Approximate Scale in Feet
	Photograph Designation, Approximate Location and Direction
	Start of Gravel Paved Road

SDS Construction Haul Route


Pavement Assessment
Pueblo County, Colorado

REVISED HAUL ROUTE PAVEMENT
DISTRESS MAINTENANCE PLAN

November 2012 23-1-01310-001

SHANNON & WILSON, INC.
Geotechnical and Environmental Consultants

SH 21

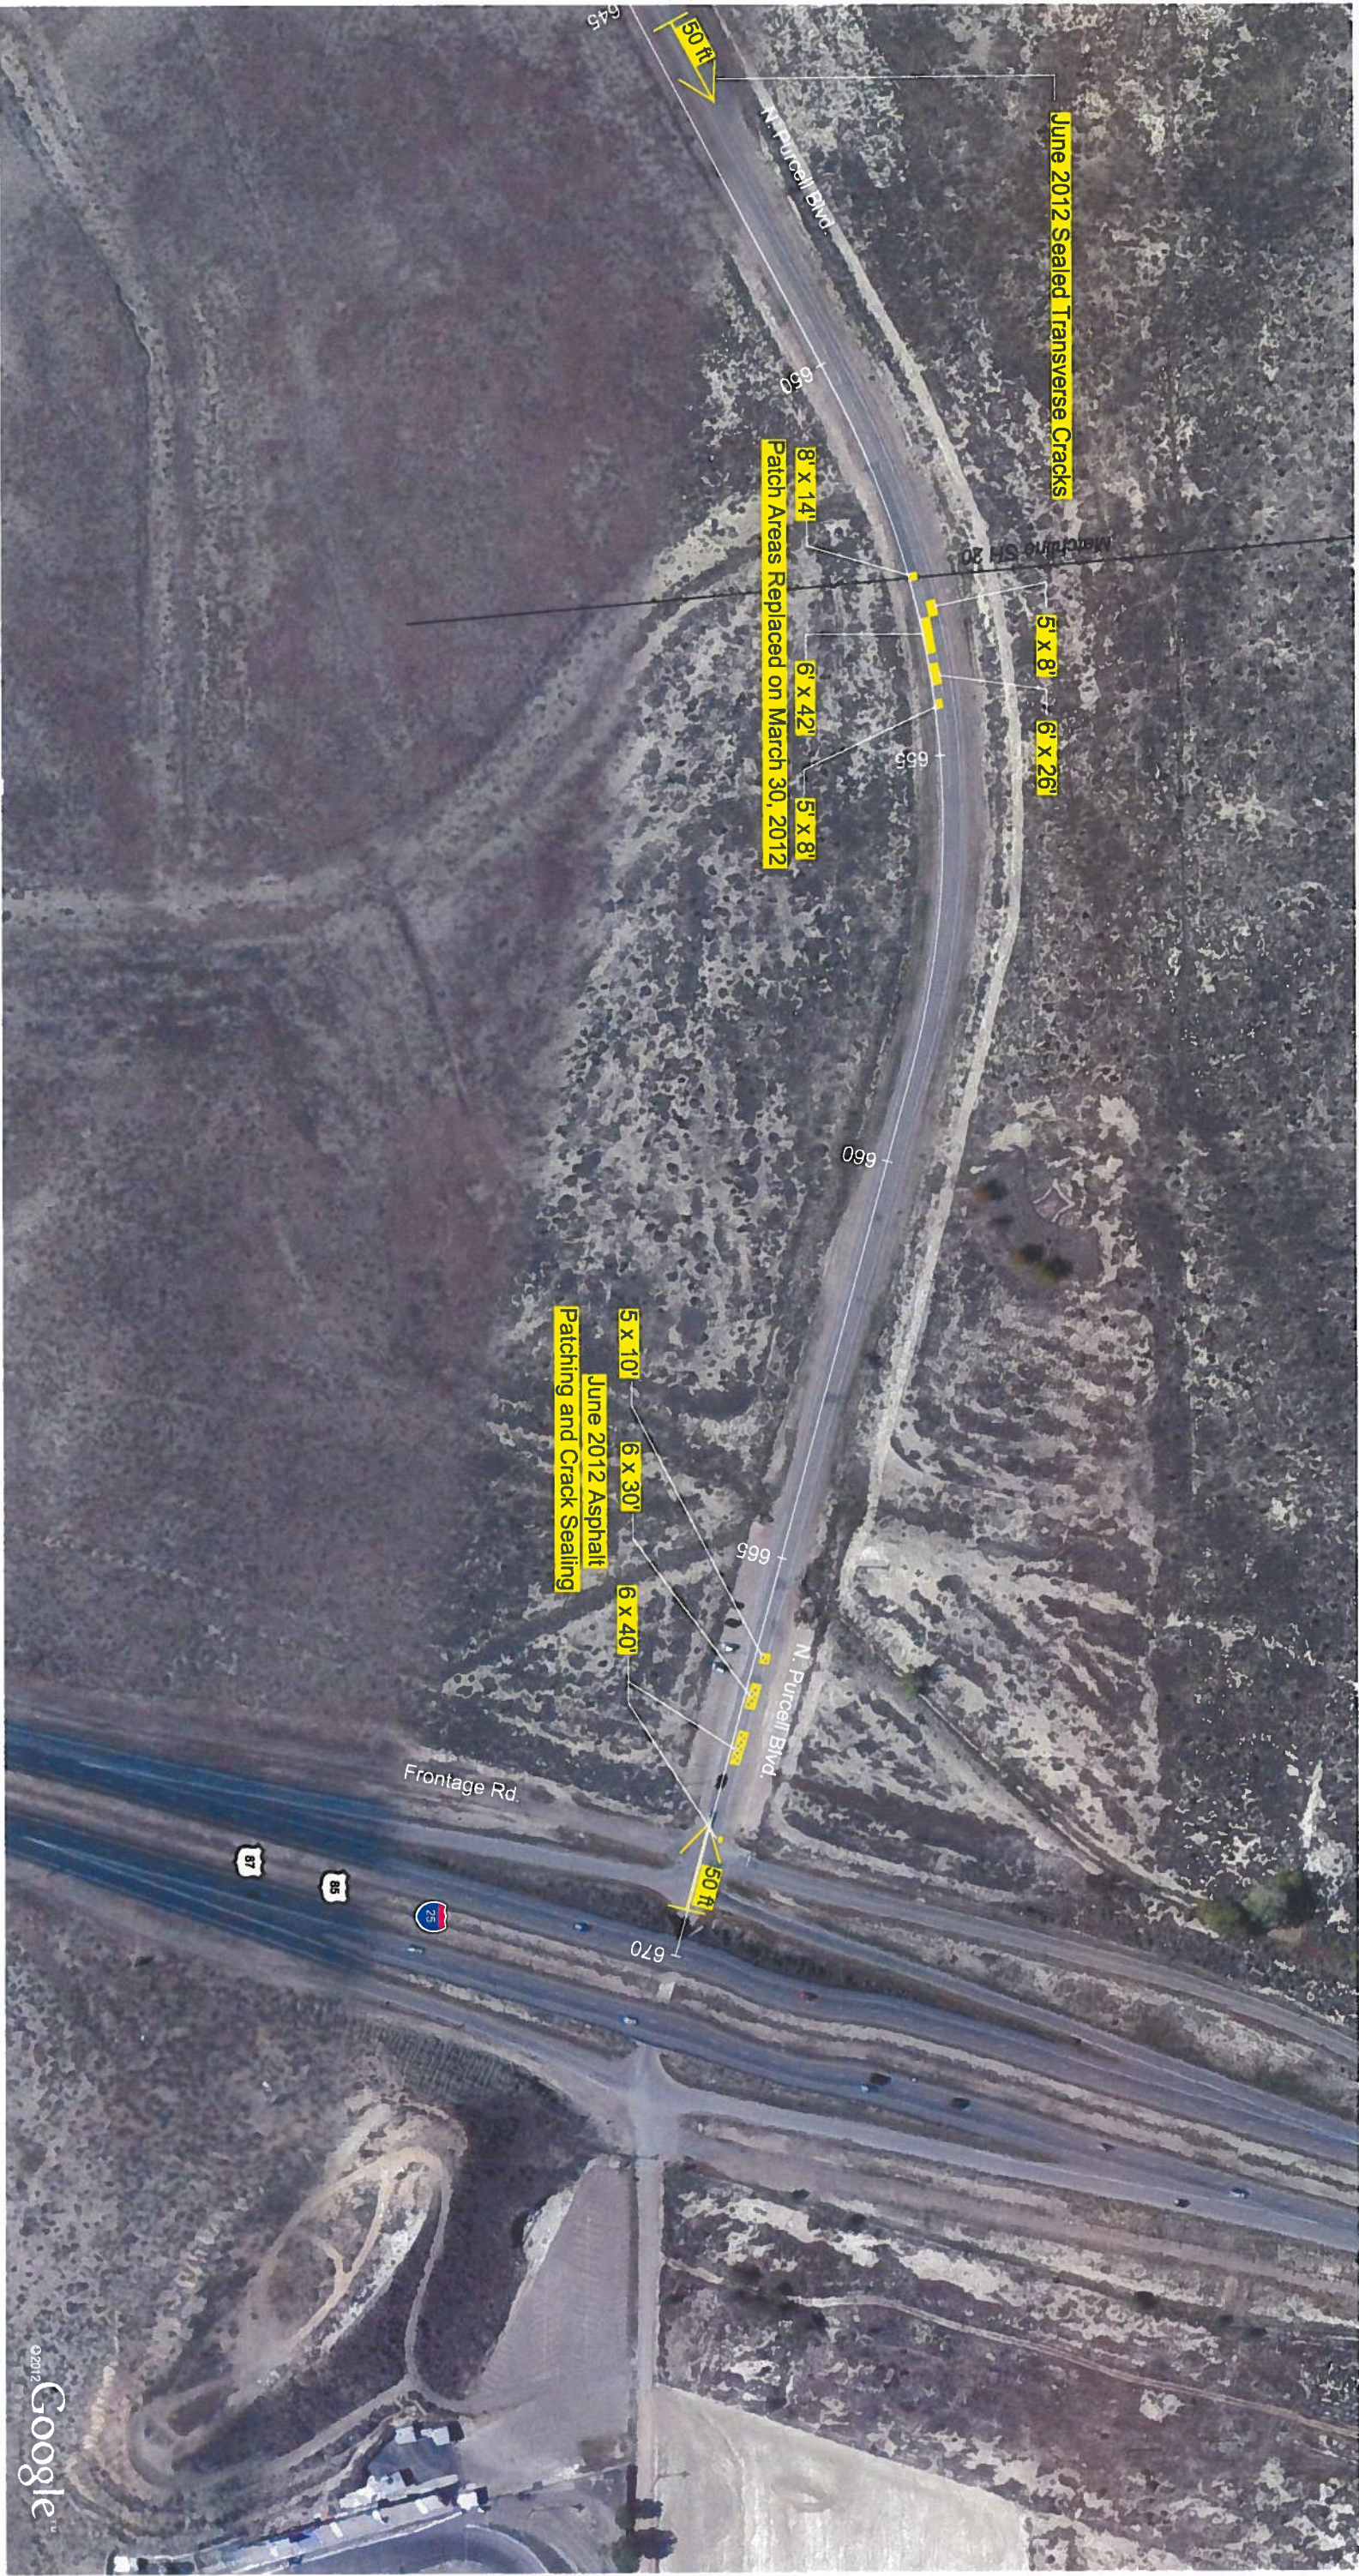

NOTES

1. Map adapted from aerial imagery provided by Google Earth Pro, reproduced by permission granted by Google Earth™ Mapping Service.
2. Aerial photographs are adjusted to alignment and stationing by URS Corporation, provided 4-2-12 in file *rd-align.dwg*.
3. Revisions to the Haul Route Pavement Districts Maintenance Plan presented in our May 16, 2012 letter is based on the June 2012 mitigation efforts and our October 11, 2012 pavement assessment reconnaissance.

COLOR DESIGNATION

	Priority 1
	Priority 2
	Priority 3

DISTRESS PATTERN LEGEND

	Approximate Pot Hole Location
	Fatigue Cracking Location
	Transverse Cracking and Approximate Spacing
	Mapped Crack Pattern



LEGEND

	Photograph Designation, Approximate Location and Direction
	Start of Gravel Paved Road


SDS Construction Haul Route
Pavement Assessment
Pueblo County, Colorado

REVISED HAUL ROUTE PAVEMENT
DISTRESS MAINTENANCE PLAN

November 2012 23-1-01310-001

SHANNON & WILSON, INC.
Geotechnical and Environmental Consultants

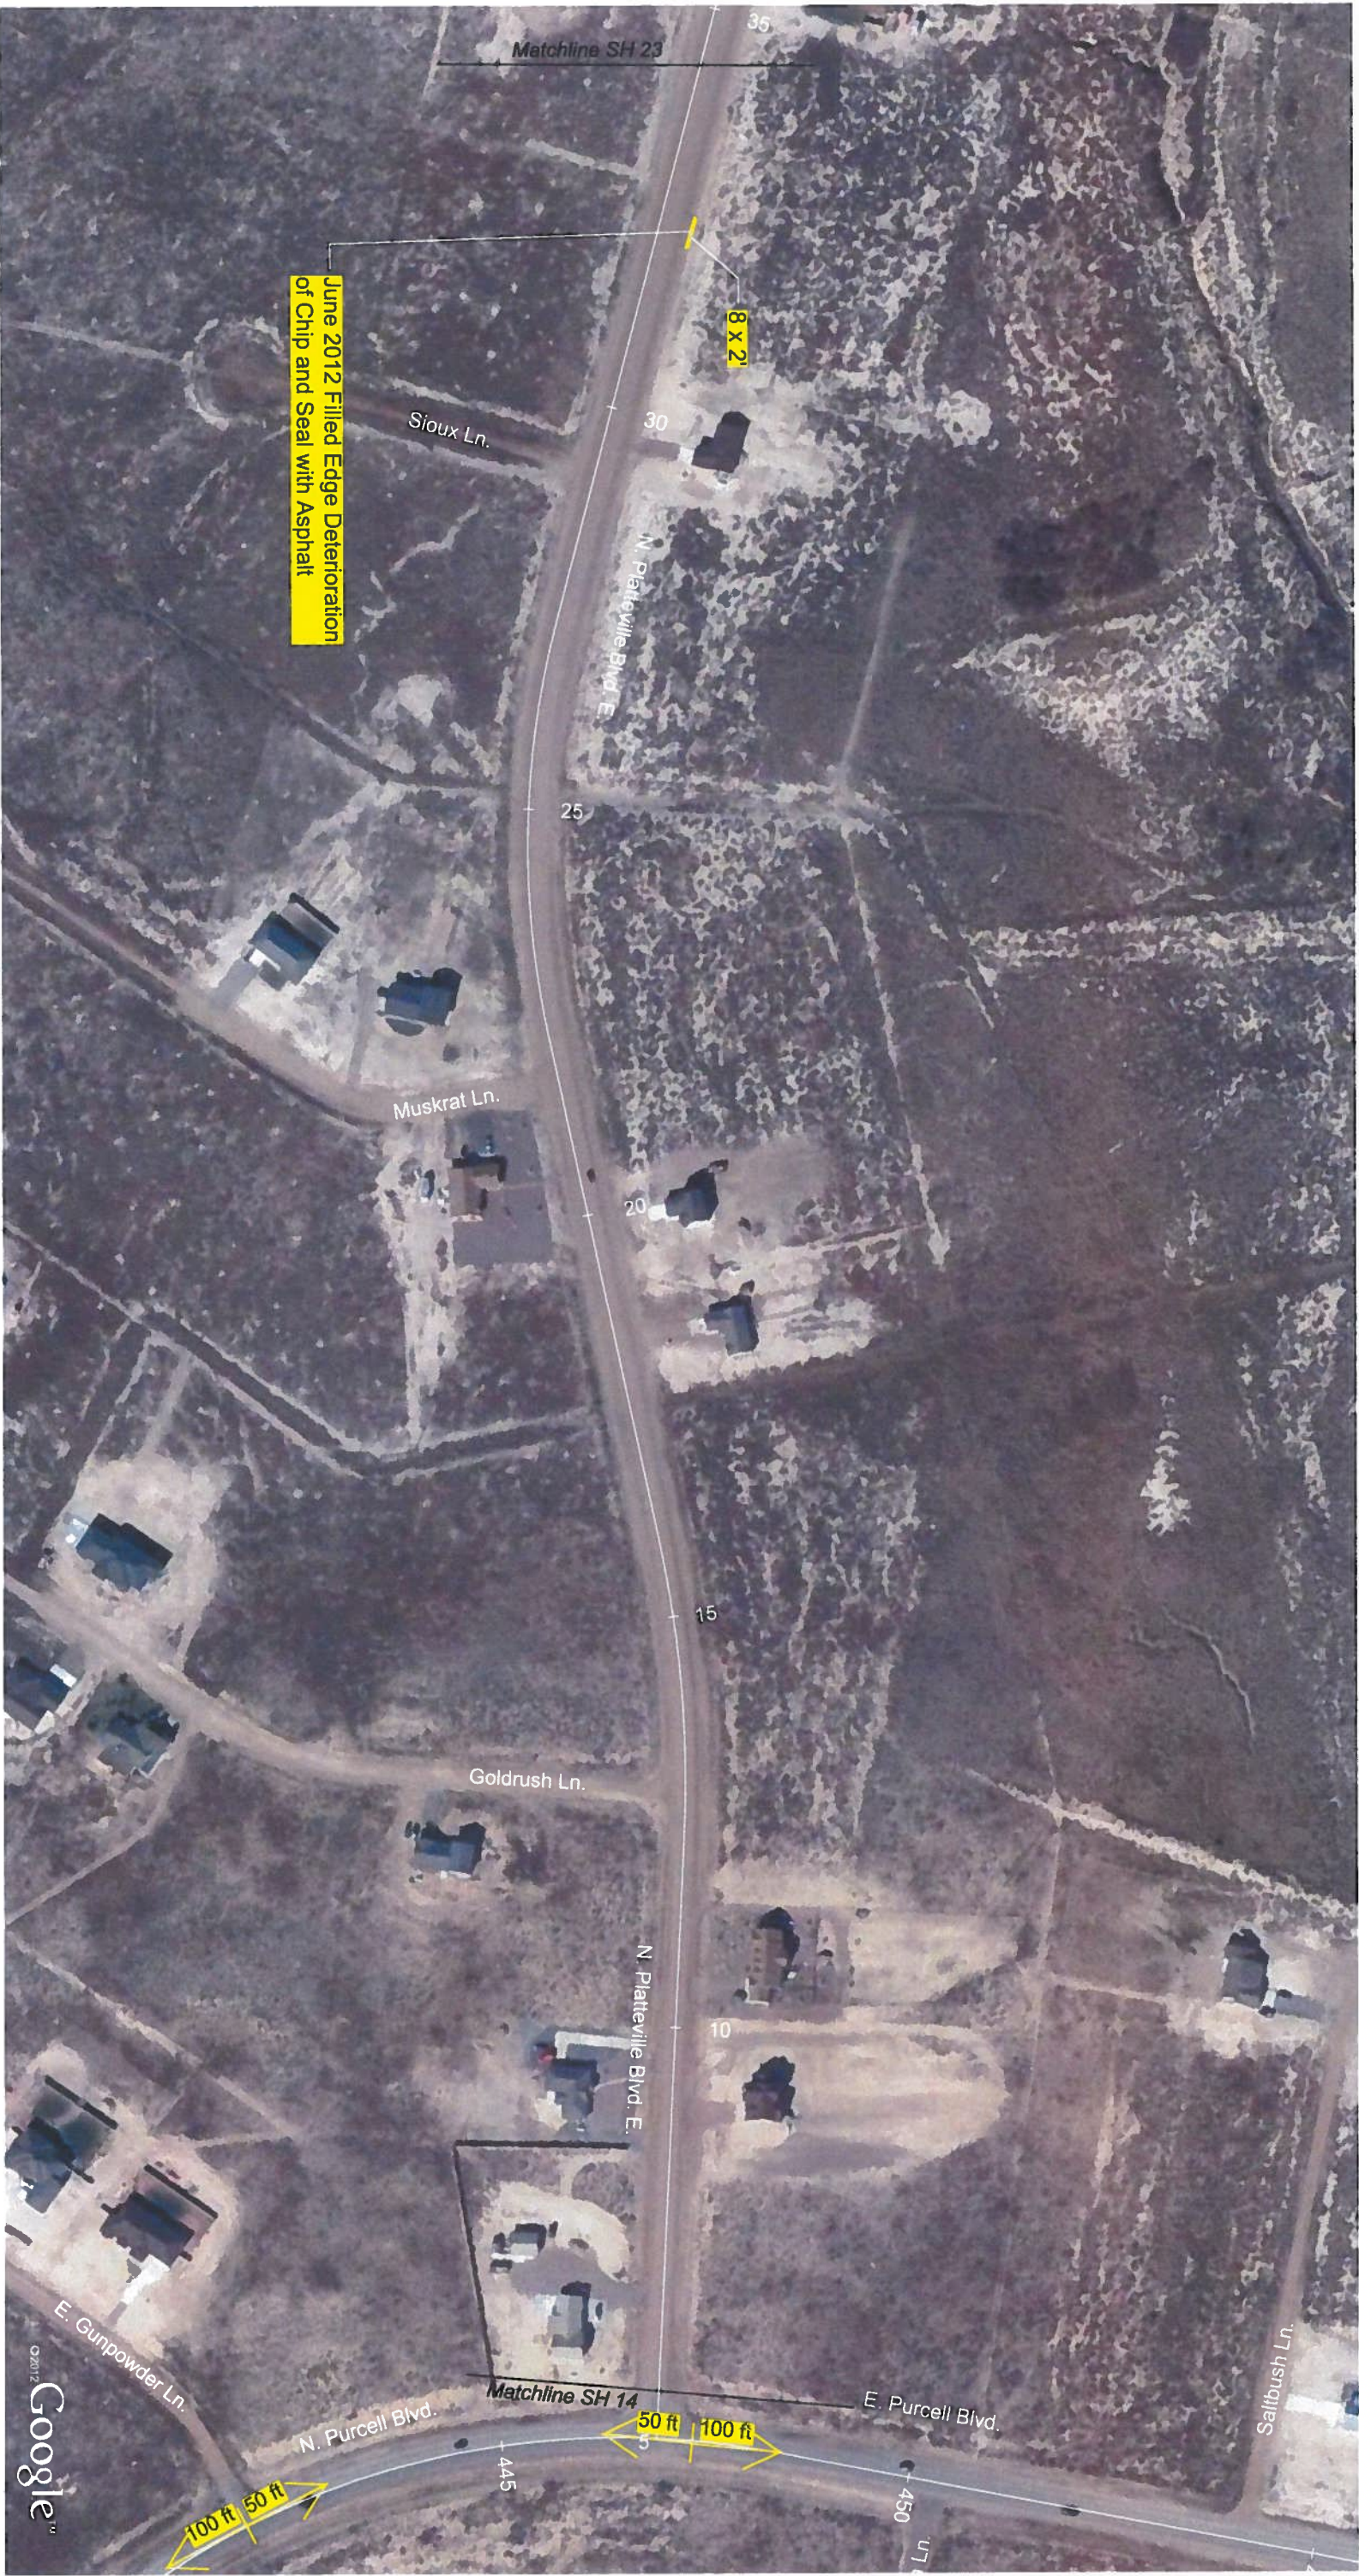


SH 22







NOTES


1. Map adapted from aerial imagery provided by Google Earth Pro, reproduced by permission granted by Google Earth™ Mapping Service.
2. Aerial photographs are adjusted to alignment and stationing by URS Corporation, provided 4-2-12 in file *rd-align.dwg*.
3. Revisions to the Haul Route Pavement District Maintenance Plan presented in our May 16, 2012 letter is based on the June 2012 mitigation efforts and our October 11, 2012 pavement assessment reconnaissance.

COLOR DESIGNATION

	Priority 1
	Priority 2
	Priority 3

DISTRESS PATTERN LEGEND

	Approximate Pot Hole Location
	Fatigue Cracking Location
	Transverse Cracking and Approximate Spacing
	Mapped Crack Pattern

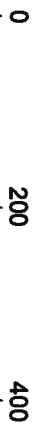

LEGEND

	Photograph Designation, Approximate Location and Direction
	Start of Gravel Paved Road

SDS Construction Haul Route
Pavement Assessment
Pueblo County, Colorado

REVISED HAUL ROUTE PAVEMENT
DISTRESS MAINTENANCE PLAN

November 2012 23-1-01310-001

SHANNON & WILSON, INC.
Geotechnical and Environmental Consultants




SH 23










NOTES


1. Map adapted from aerial imagery provided by Google Earth Pro, reproduced by permission granted by Google Earth™ Mapping Service.
2. Aerial photographs are adjusted to alignment and stationing by URS Corporation, provided 4-2-12 in file *rd-align.dwg*.
3. Revisions to the Haul Route Pavement District Maintenance Plan presented in our May 16, 2012 letter is based on the June 2012 mitigation efforts and our October 11, 2012 pavement assessment reconnaissance.

COLOR DESIGNATION

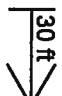- | | |
|---|------------|
|  | Priority 1 |
|  | Priority 2 |
|  | Priority 3 |

DISTRESS PATTERN LEGEND

- | | |
|---|--|
|  | Approximate Pot Hole Location |
|  | Fatigue Cracking Location |
|  | Transverse Cracking and Approximate Spacing |
|  | Mapped Crack Pattern |
|  | Pavement Rutting Location |
|  | Photograph Designation, Approximate Location and Direction |
|  | Start of Gravel Paved Road |

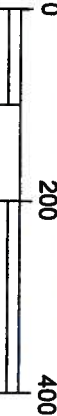

SDS Construction Haul Route
Pavement Assessment
Pueblo County, Colorado

REVISED HAUL ROUTE PAVEMENT
DISTRESS MAINTENANCE PLAN

November 2012 23-1-01310-001

SHANNON & WILSON, INC.
Geotechnical and Environmental Consultants

SH 24



NOTES

- 1. Map adapted from aerial imagery provided by Google Earth Pro, reproduced by permission granted by Google Earth™ Mapping Service.
- 2. Aerial photographs are adjusted to alignment and stationing by URS Corporation, provided 4-2-12 in file *rd-align.dwg*.
- 3. Revisions to the Haul Route Pavement District Maintenance Plan presented in our May 16, 2012 letter is based on the June 2012 mitigation efforts and our October 11, 2012 pavement assessment reconnaissance.

COLOR DESIGNATION

	Priority 1
	Priority 2
	Priority 3

DISTRESS PATTERN LEGEND

	Approximate Pot Hole Location
	Fatigue Cracking Location
	Transverse Cracking and Approximate Spacing
	Mapped Crack Pattern

0 200 400

Approximate Scale in Feet

LEGEND

	Photograph Designation, Approximate Location and Direction
	Start of Gravel Paved Road

DRAFT

SDS Construction Haul Route Pavement Assessment Pueblo County, Colorado		
REVISED HAUL ROUTE PAVEMENT DISTRESS MAINTENANCE PLAN		
November 2012	23-1-01310-001	
SHANNON & WILSON, INC. Geotechnical and Environmental Consultants	SH 25	